



Douglas Fir, 2 x 8, S4S
 (3) required. Top surface to
 overhang 1-1/2" around perimeter
 of 2 x 4 frame. No gap between
 members.

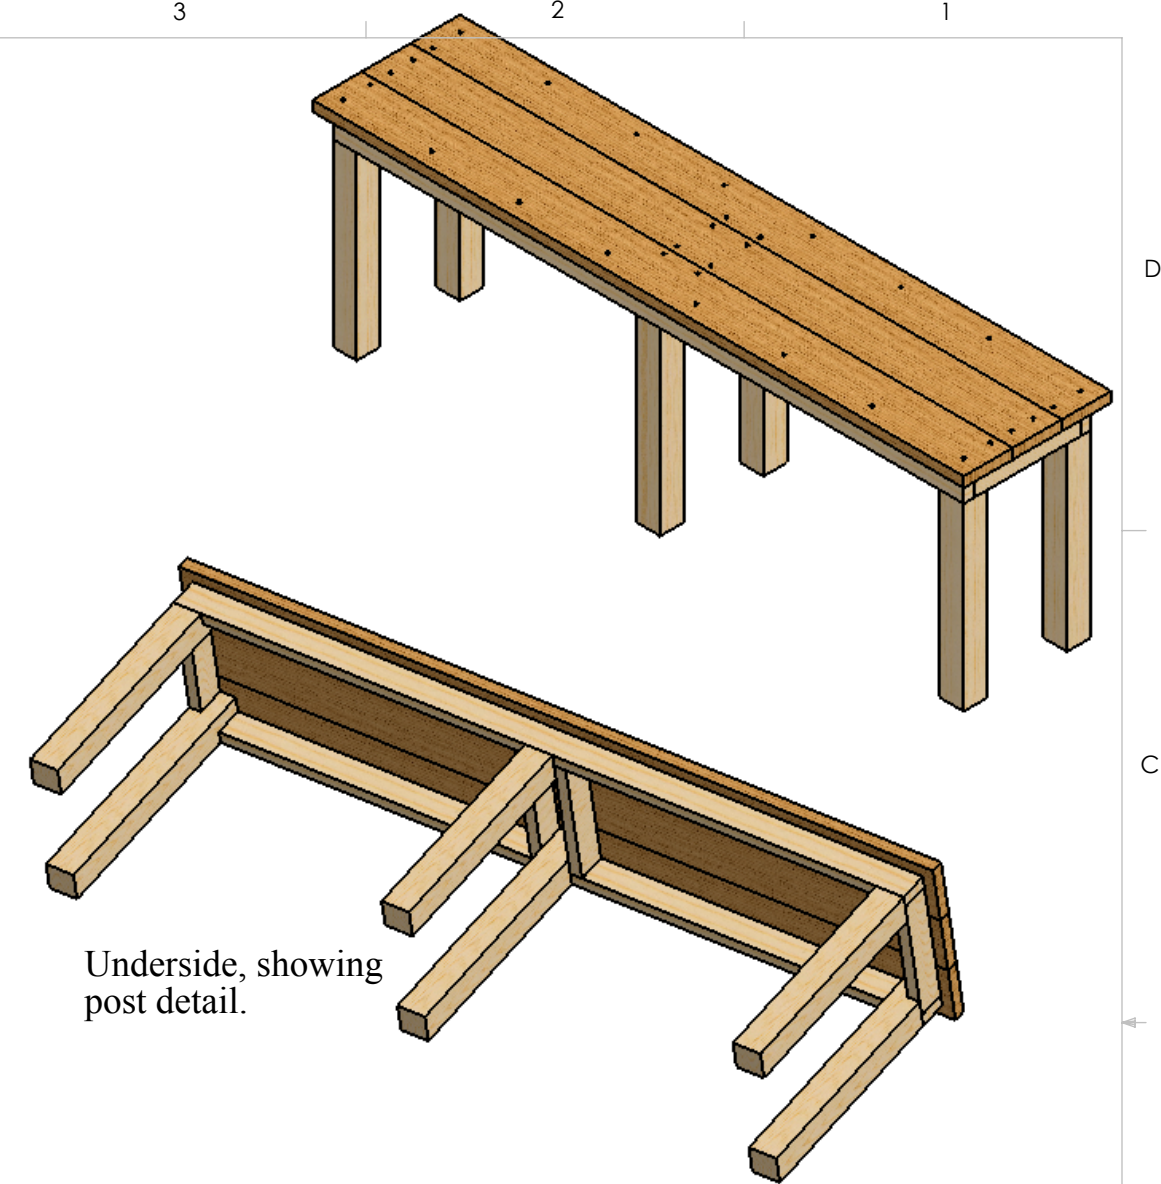

Underside, showing
 post detail.

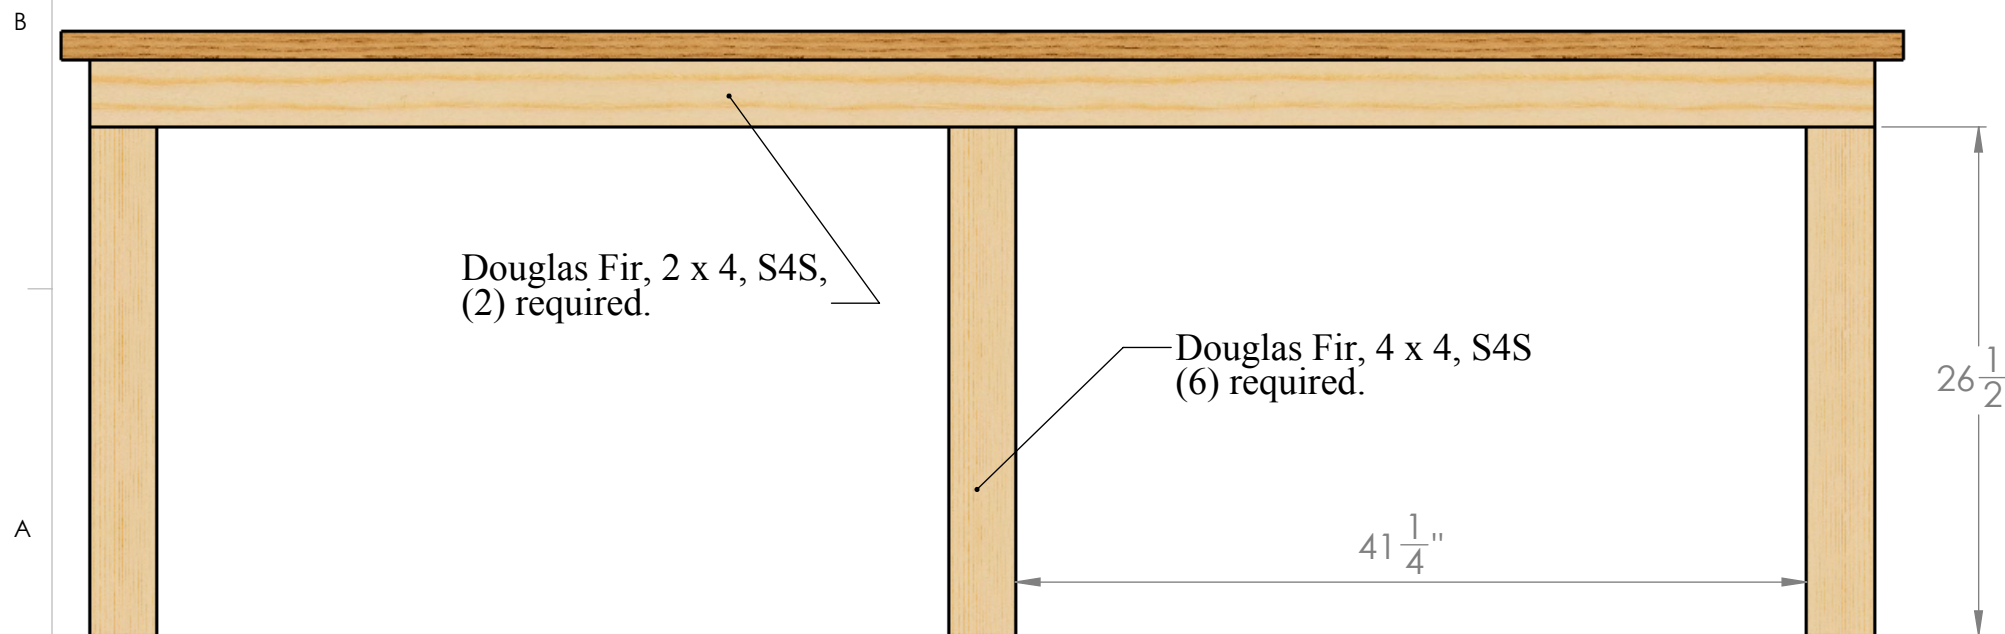

Douglas Fir, 2 x 4, S4S,
 (2) required.

Douglas Fir, 4 x 4, S4S
 (6) required.

26 1/2"

41 1/4"

Douglas Fir, 2 x 4, S4S
 (4) required: one at each end
 plus two near center.

SIZE	DWG. NO.	REV
B	bench	
SCALE: 1:10 WEIGHT:		SHEET 1 OF 1